


PLANTA BAIXA

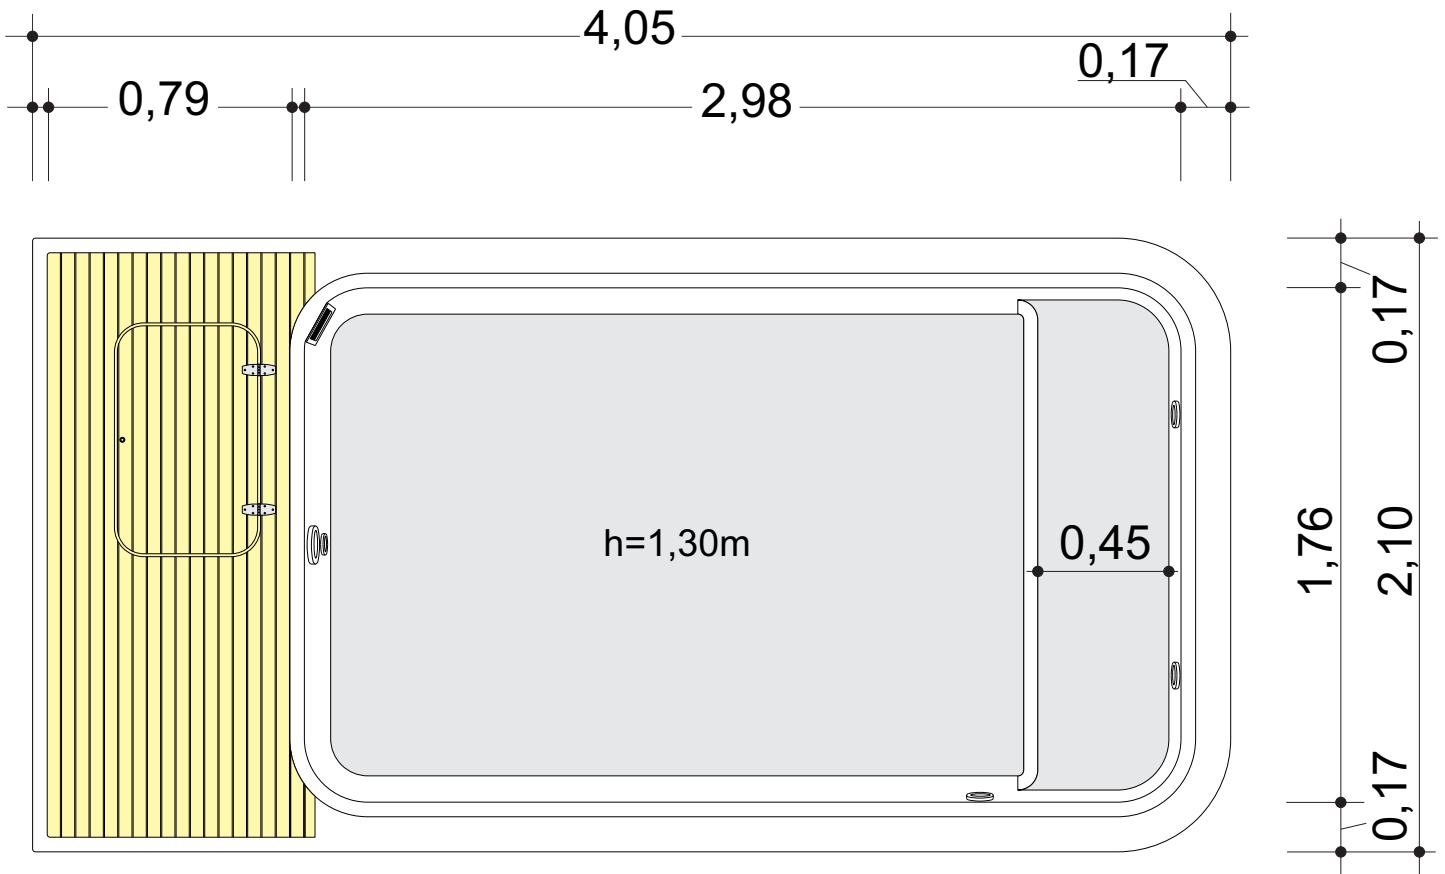

CORTE

